




TYPICAL END & MIDDLE UNITS FRONT ELEVATION

SCALE: 1/8" = 1'-0"


JUNIPER RIDGE
35 GILCREAST ROAD LONDONDERRY, N.H.

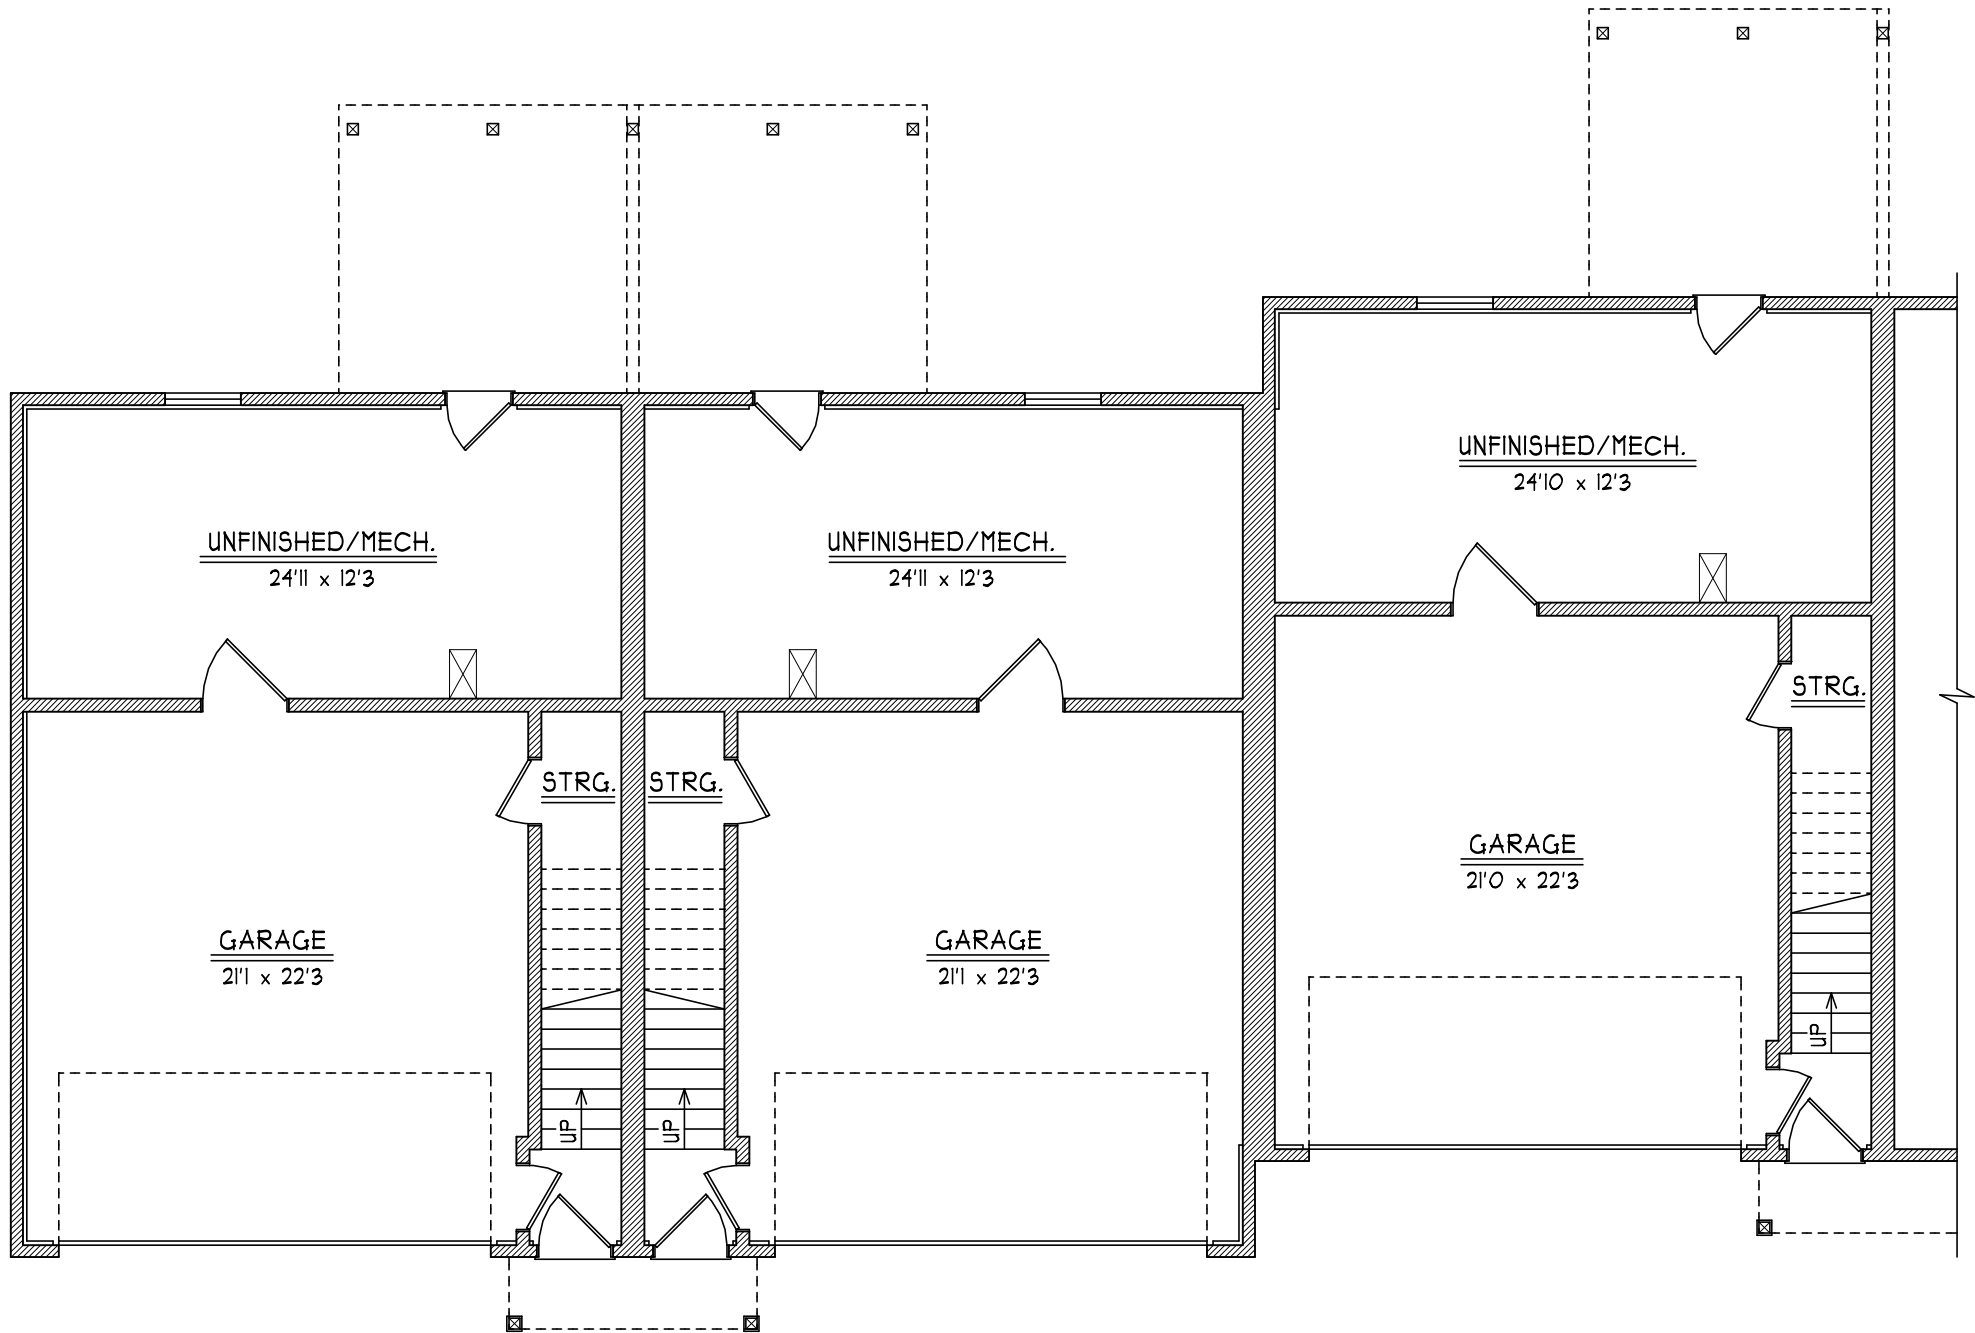

TYPICAL END & MIDDLE UNITS 1ST FLR. PLAN

SCALE: 1/8" = 1'-0"


JUNIPER RIDGE
35 GILCREAST ROAD LONDONDERRY, N.H.

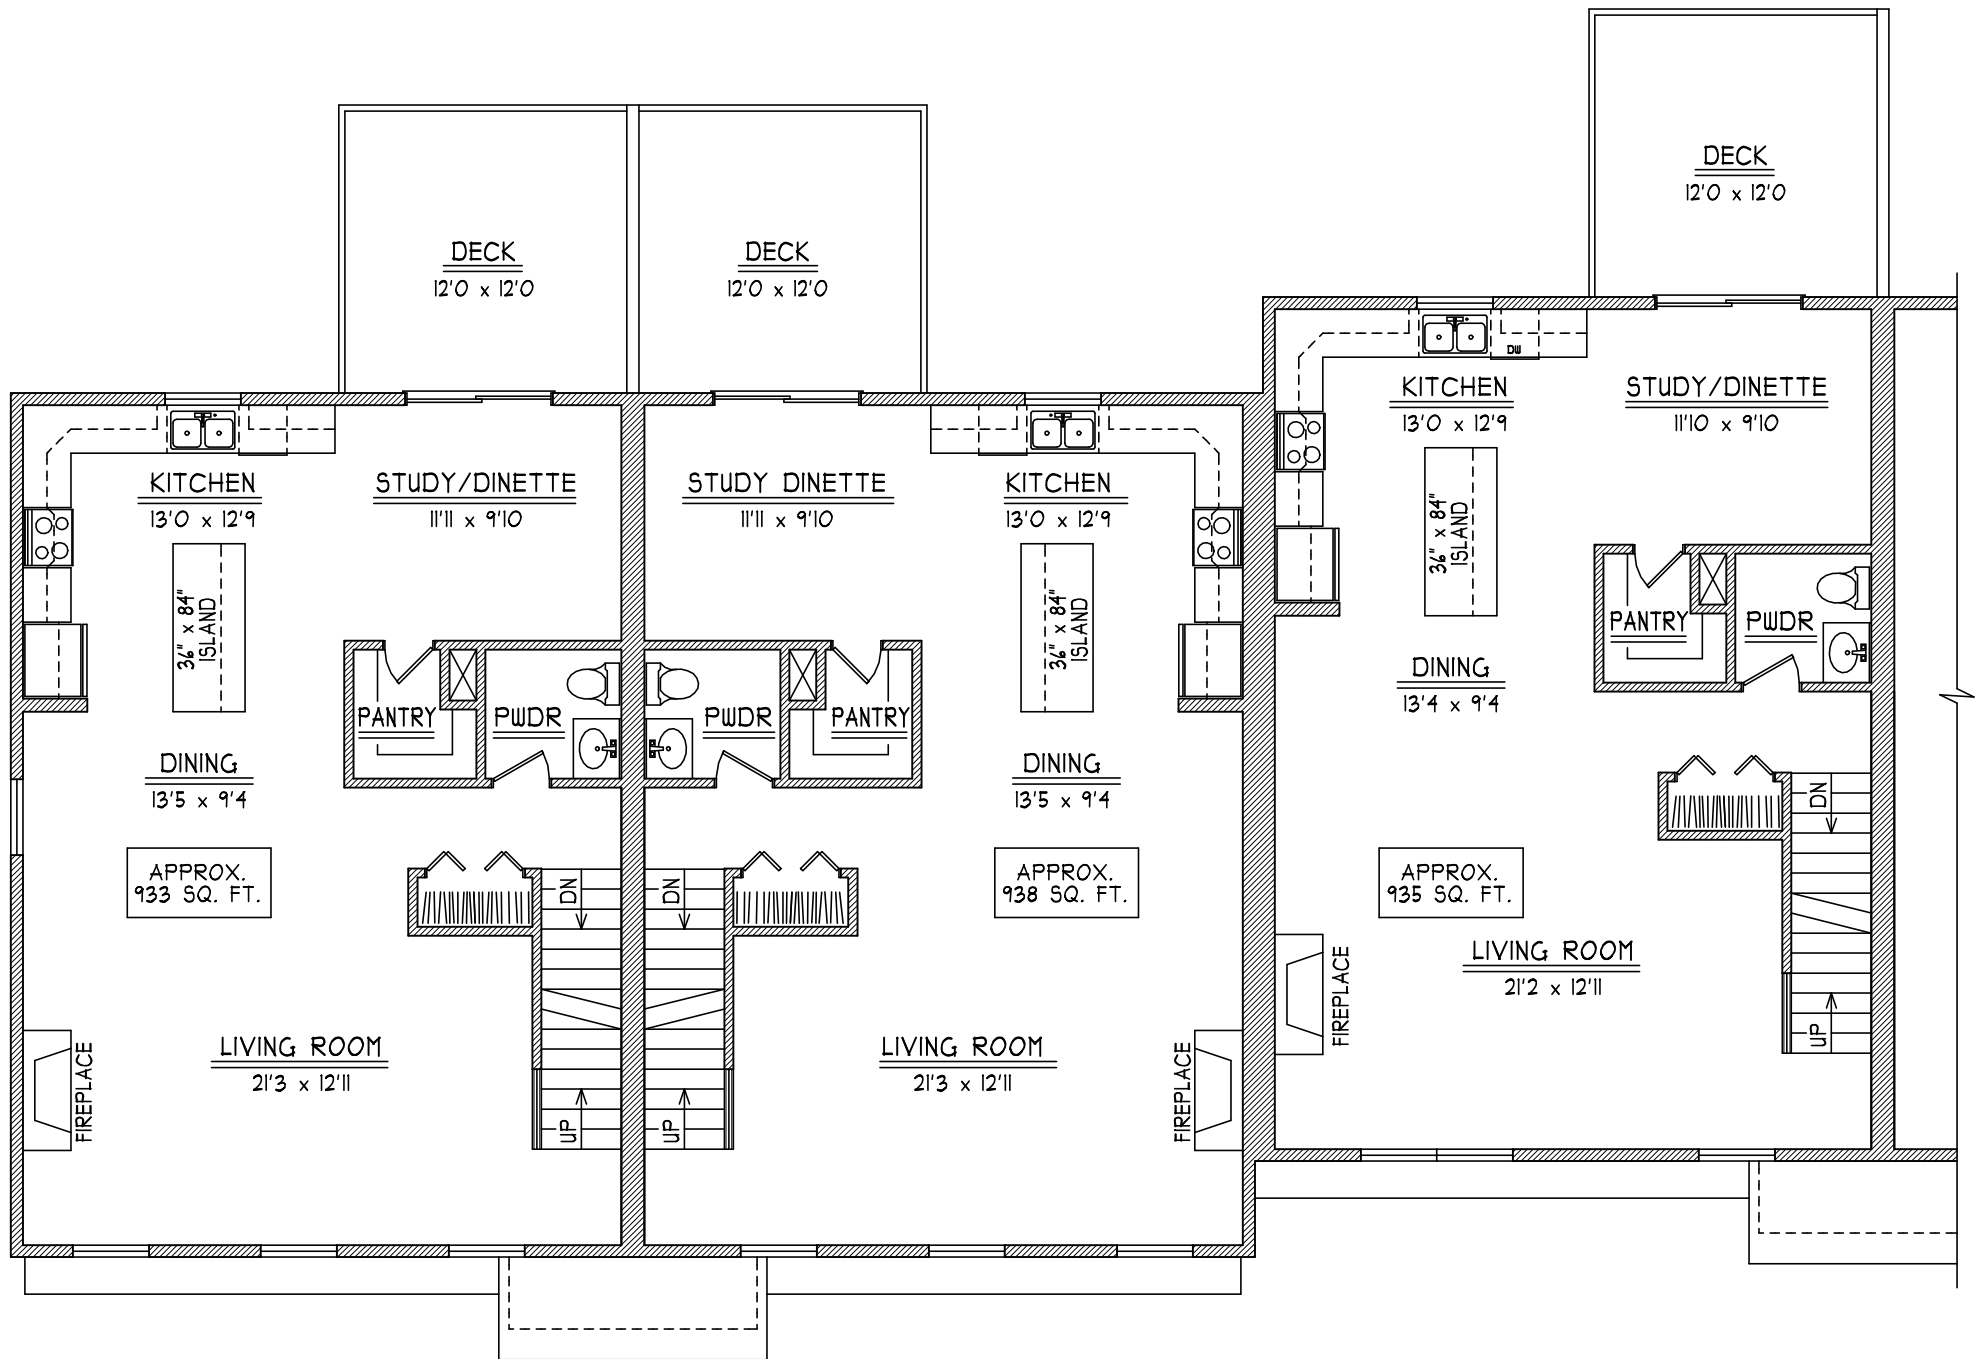

TYPICAL END & MIDDLE UNITS 2ND FLR. PLAN

SCALE: 1/8" = 1'-0"

JUNIPER RIDGE
35 GILCREAST ROAD LONDONDERRY, N.H.

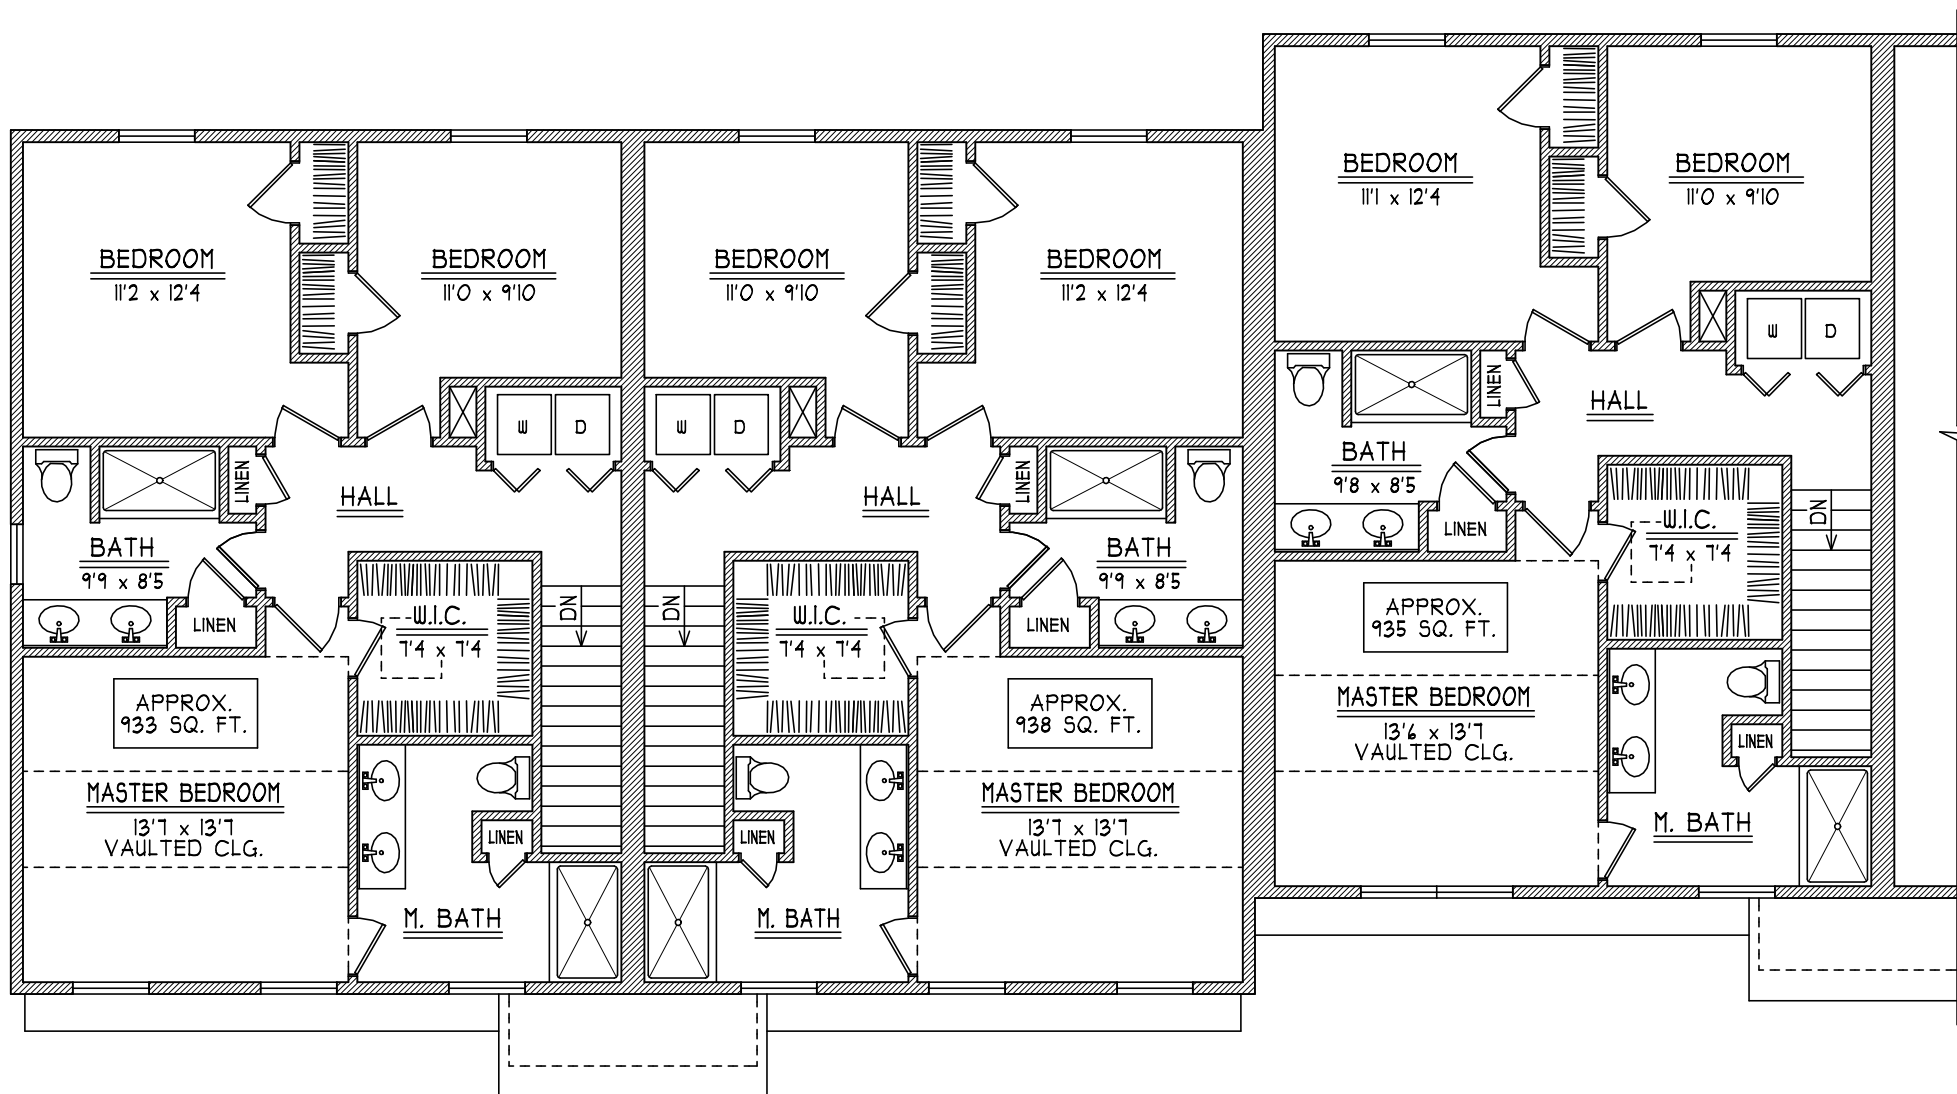

TYPICAL END & MIDDLE UNITS 3RD FLR. PLAN

SCALE: 1/8" = 1'-0"

JUNIPER RIDGE
35 GILCREAST ROAD LONDONDERRY, N.H.