





END & MIDDLE UNITS FRONT ELEVATION

SCALE: $\frac{1}{8}" = 1'-0"$

JUNIPER RIDGE – THE RIDGEWAY
1,604 SQ. FT. EACH UNIT

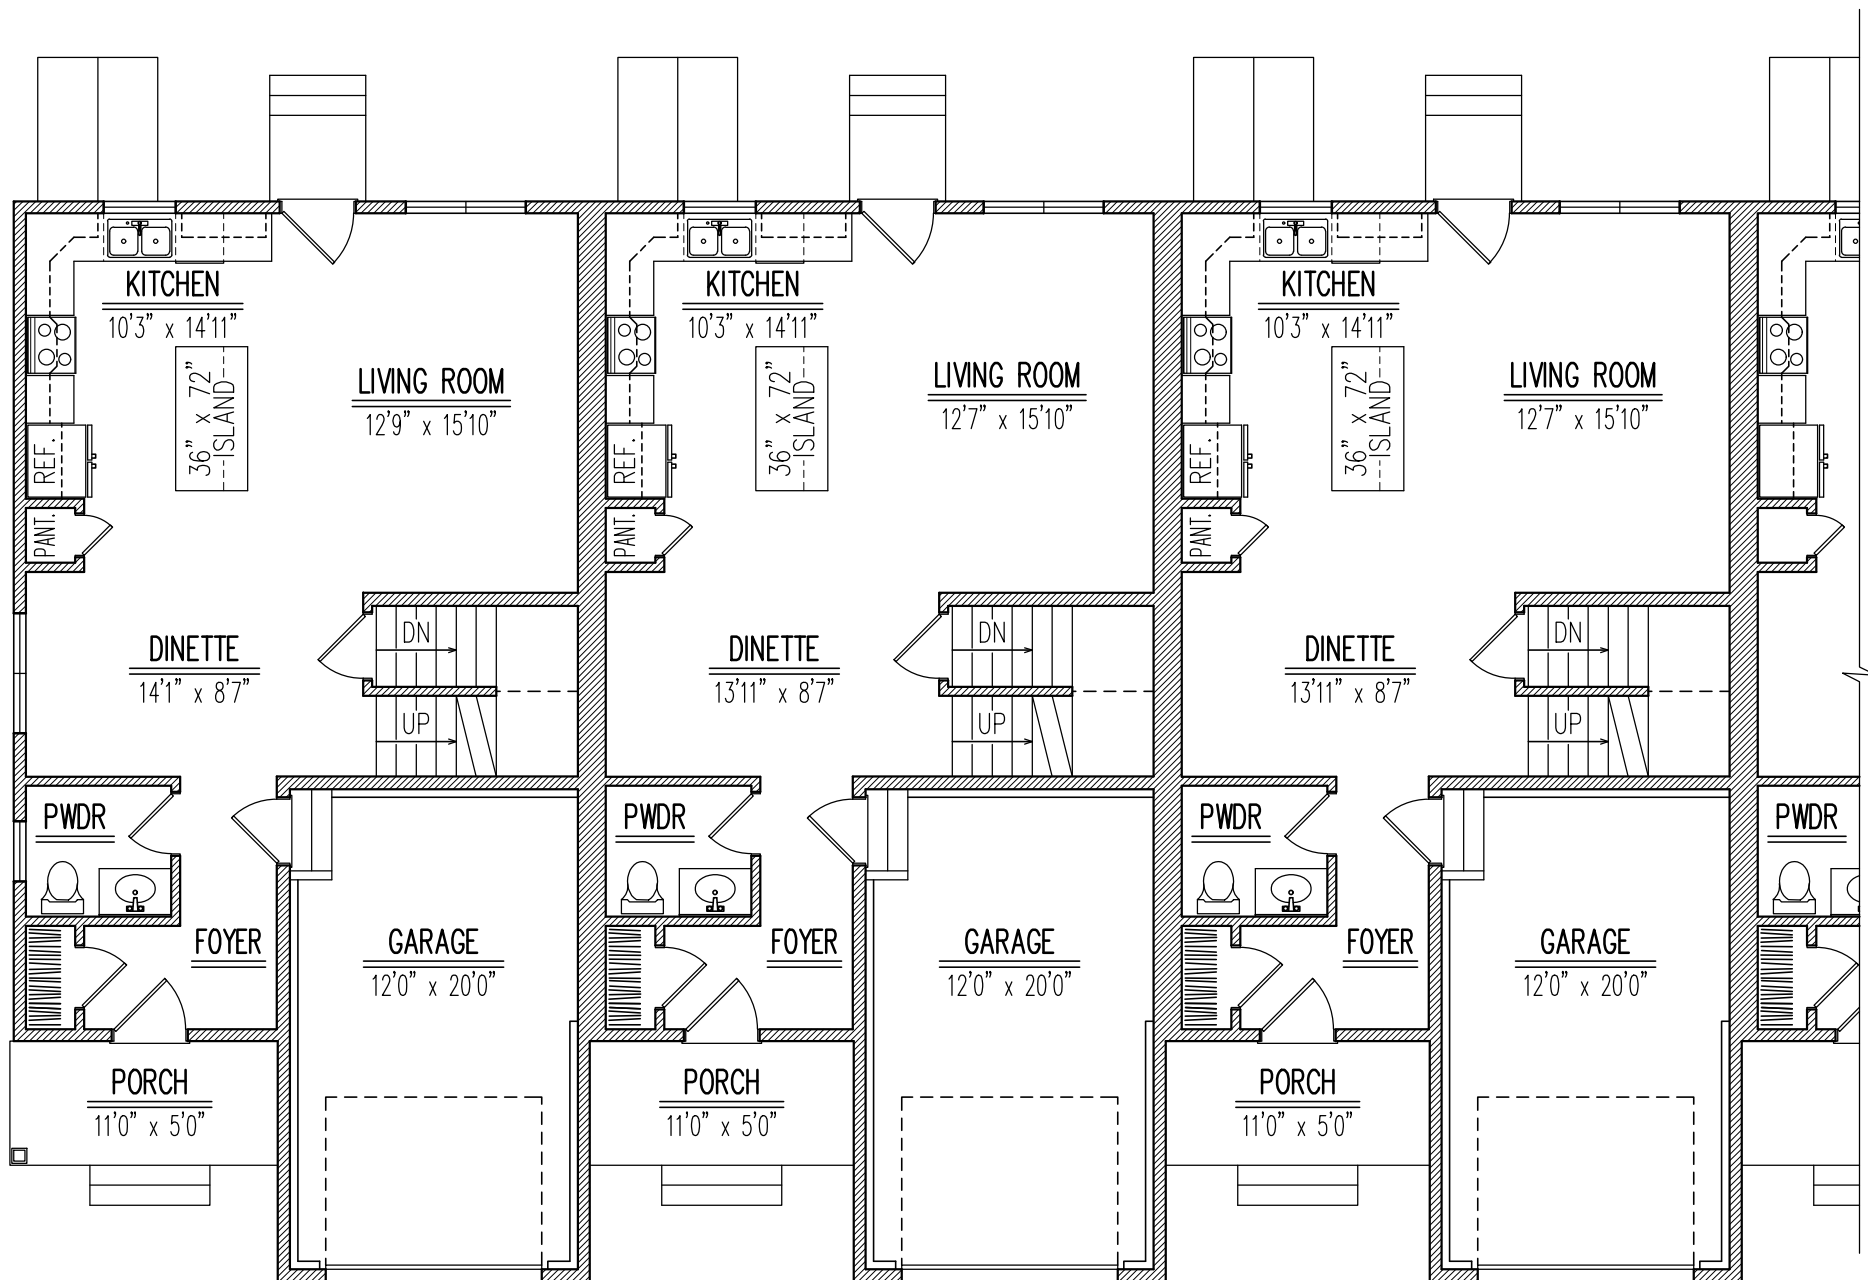


END & MIDDLE UNITS 1ST FLR. PLAN
 SCALE: 1/8" = 1'-0"
 JUNIPER RIDGE – THE RIDGEWAY
 1,604 SQ. FT. EACH UNIT

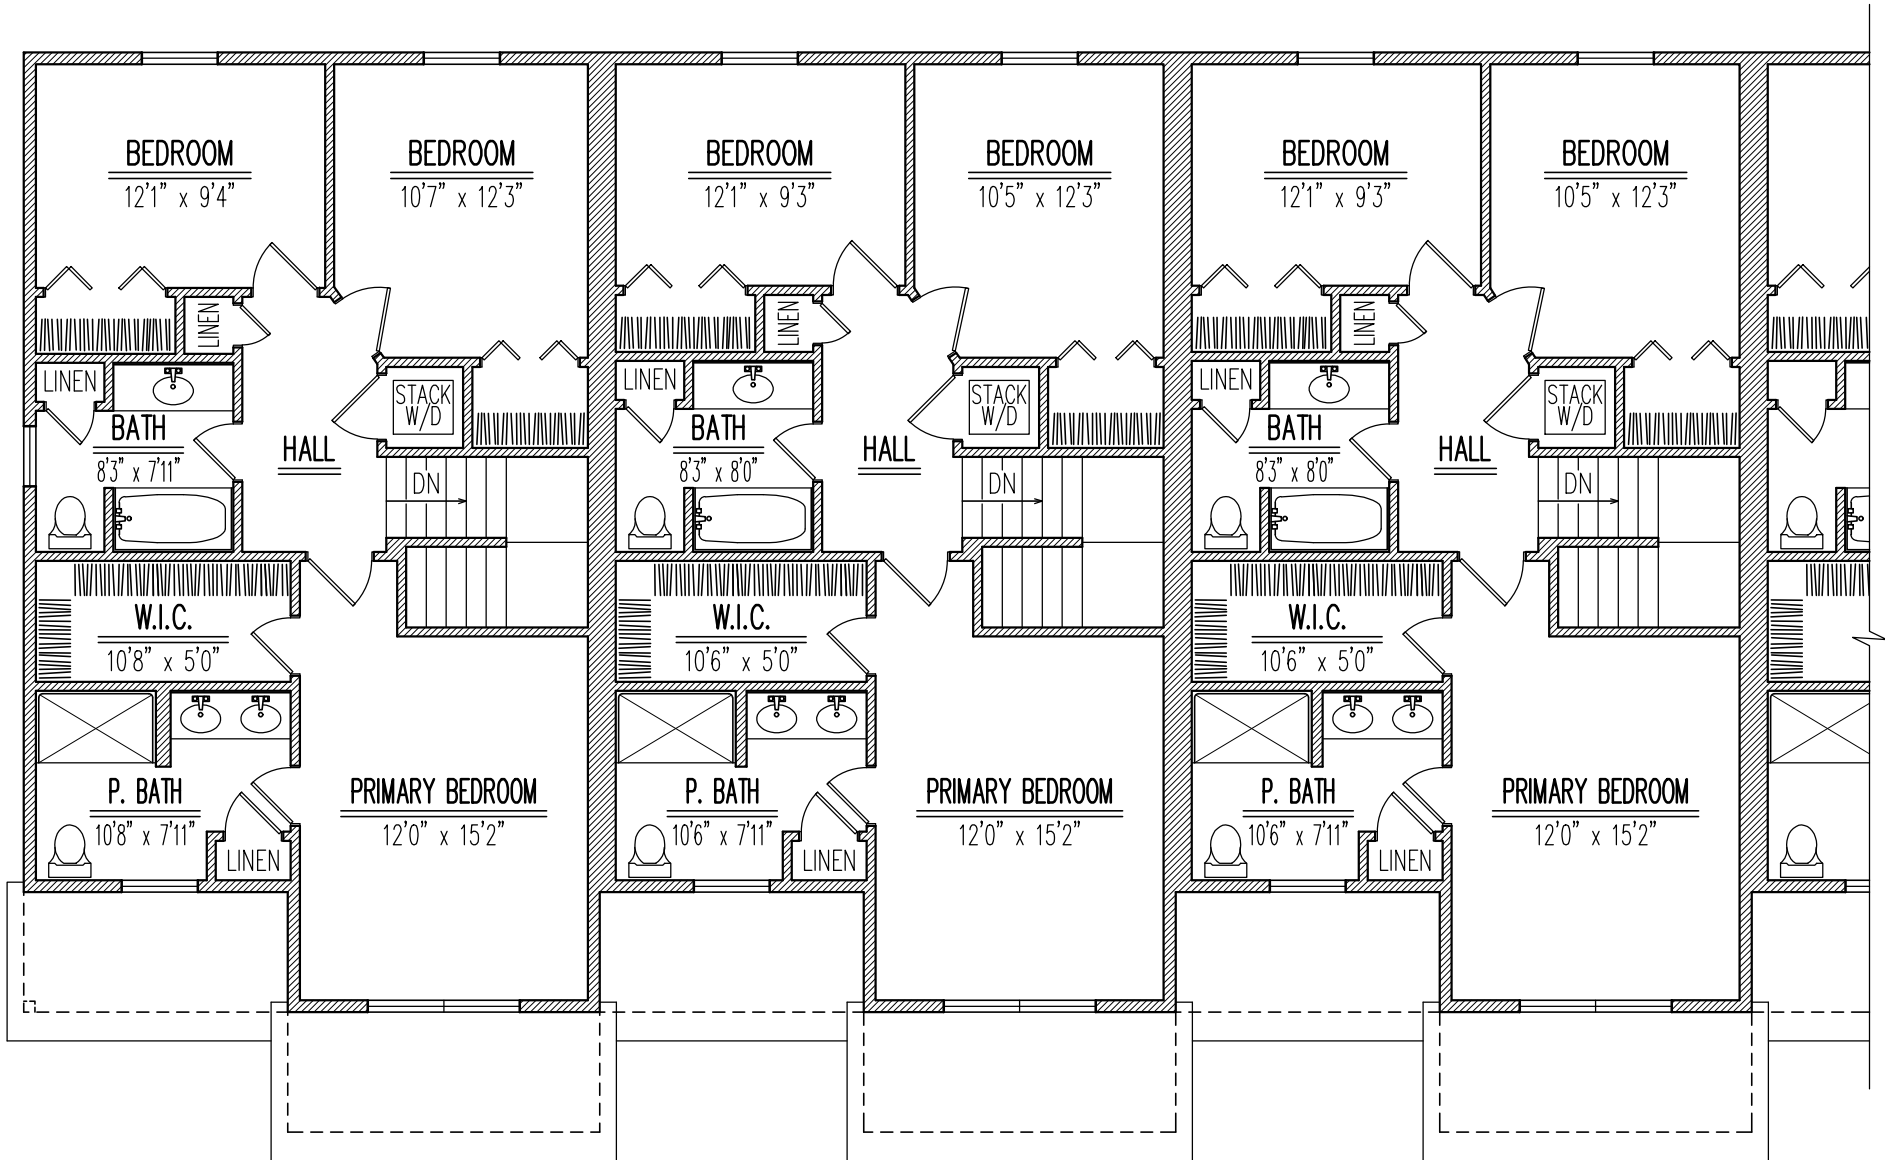

END & MIDDLE UNITS 2ND FLR. PLAN

SCALE: 1/8" = 1'-0"

JUNIPER RIDGE – THE RIDGEWAY
1,604 SQ. FT. EACH UNIT

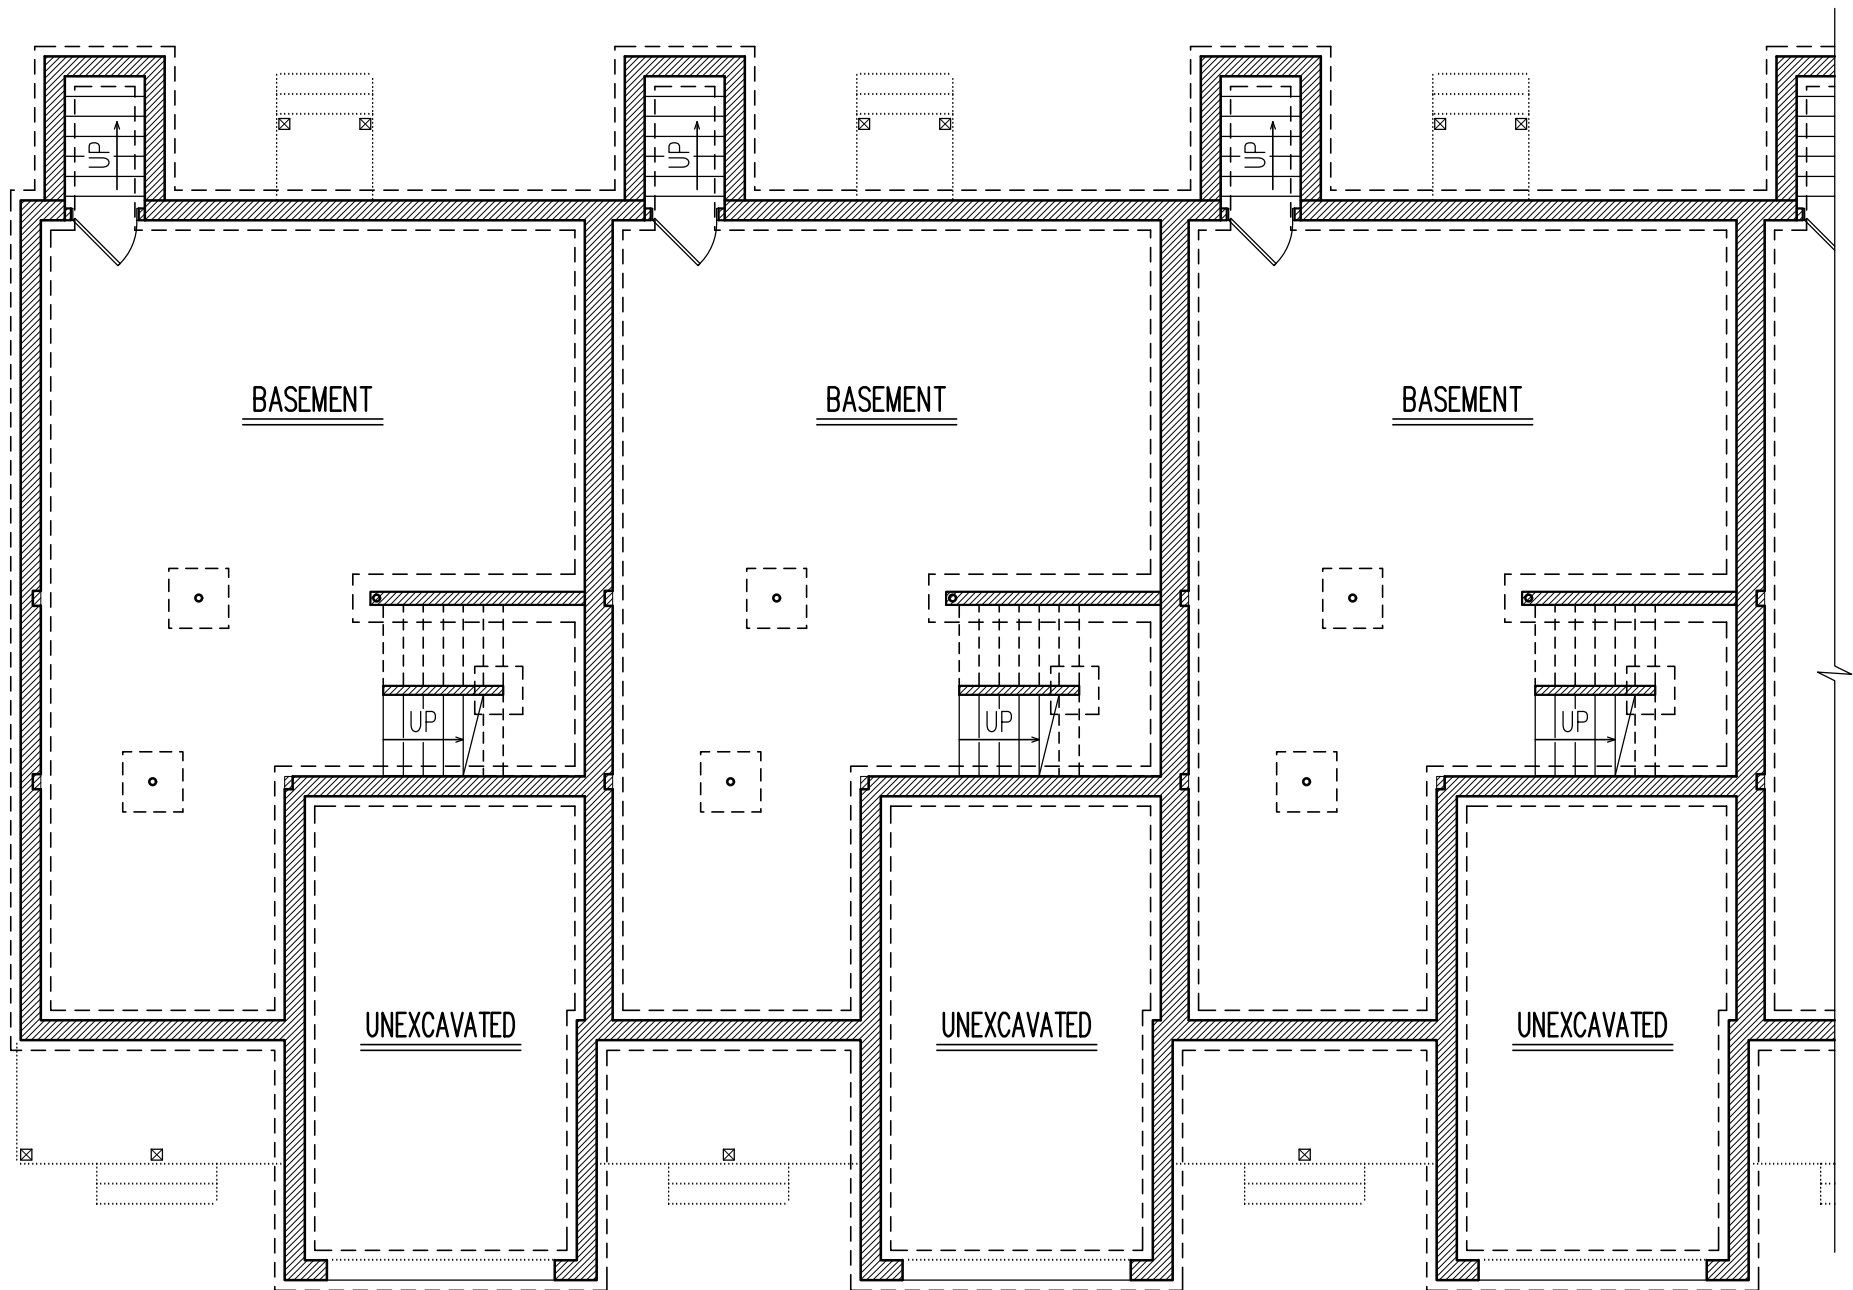

END & MIDDLE UNITS BASEMENT PLAN
SCALE: $1/8" = 1'-0"$
JUNIPER RIDGE – THE RIDGEWAY
1,604 SQ. FT. EACH UNIT